


वाडि संख्या 31

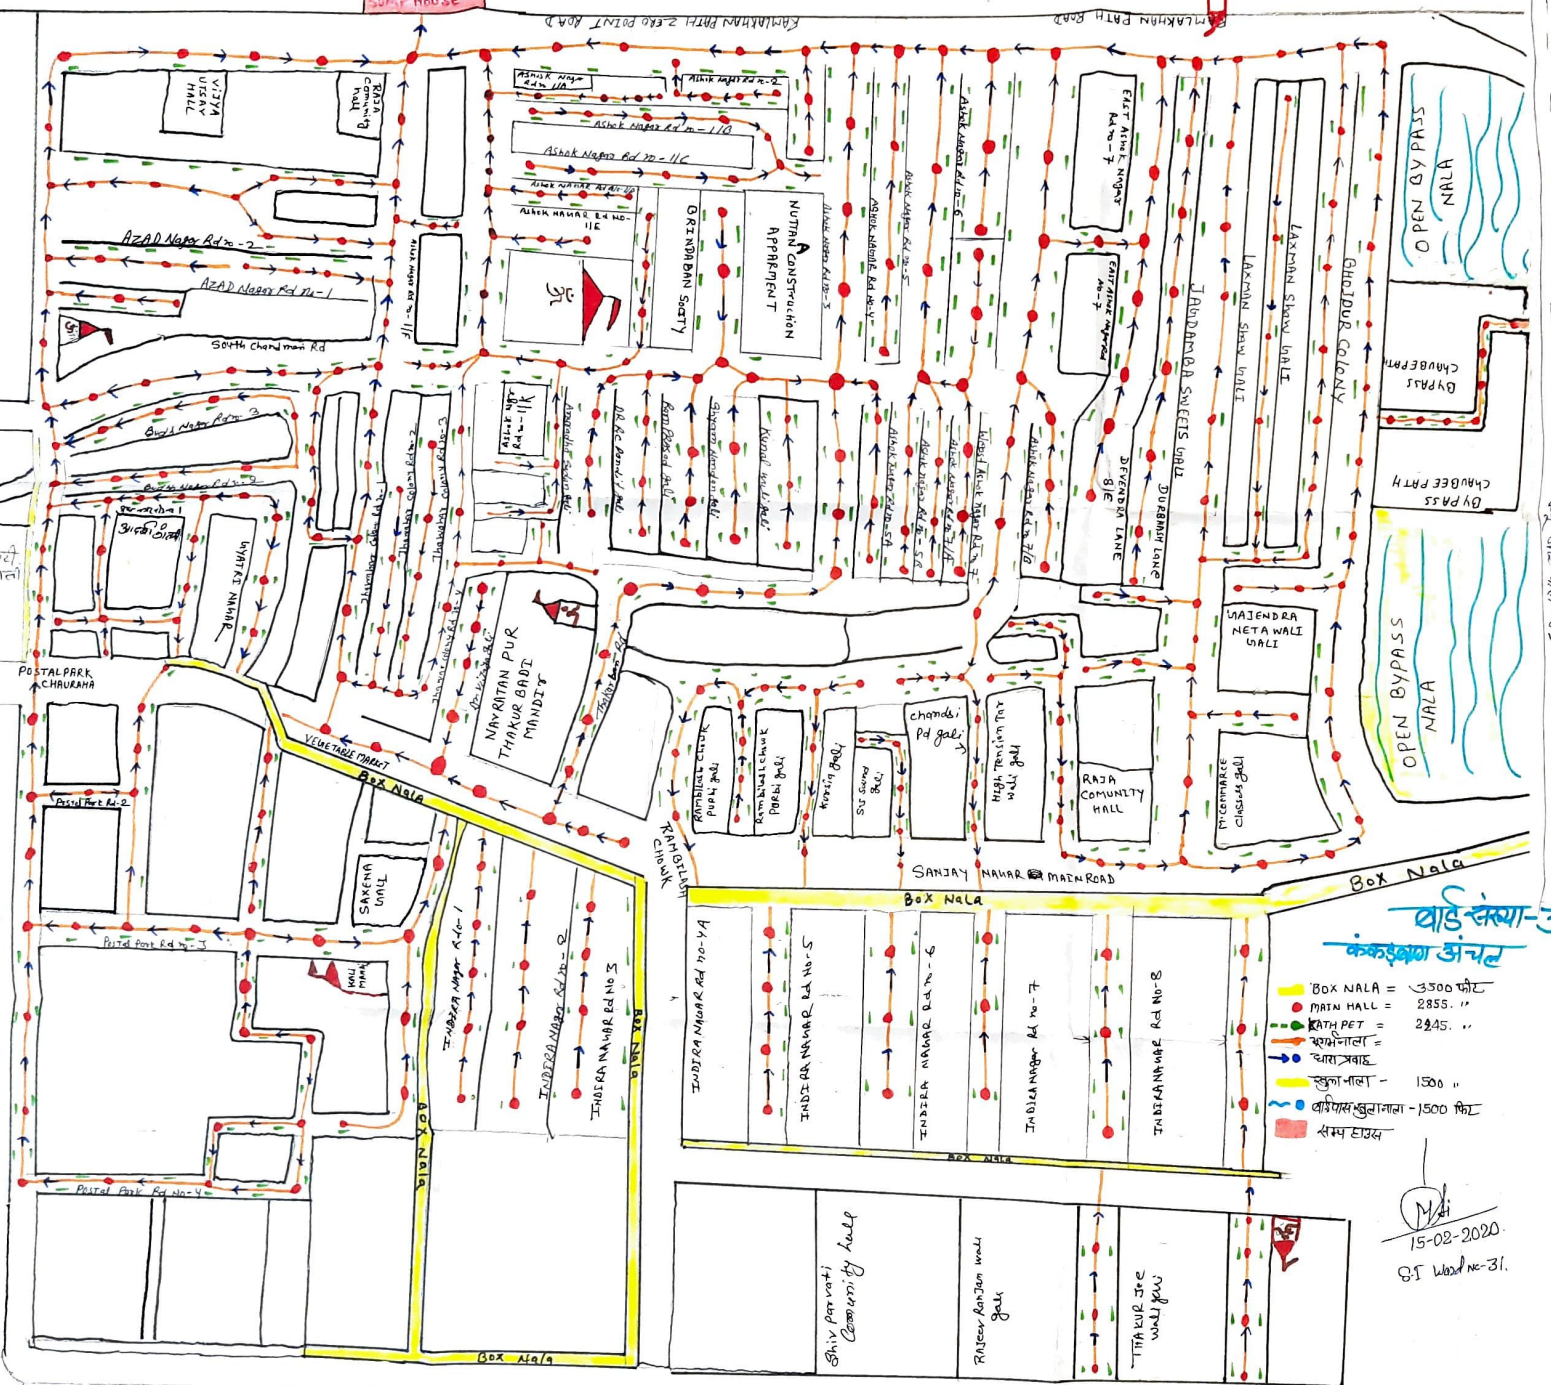

वाडि संख्या-31

कंकड़वाडा आंचल

- Box NALA = 6300 फीट
- Main Hall = 2855 "
- Bath Pet = 2925 "
- सुभानाला = "
- बाय बाथ = "
- कुला नाला = 1500 "
- बायपास खुलानाला = 1500 फीट
- समय हाउस =

15-02-2020
85 Wood no-31.



Handwritten notes and signatures on the right side of the page, including a signature and the date 15-02-2020.